

# CENTRAL RAILWAY SYSTEM MAP

W. E. F. 1st APRIL 2019.

SCALE : NOT TO SCALE.



INTERCHANGE STATION					ROUTE KILOMETRES				STATE WISE ROUTE KILOMETRES					
DIVISION	DIRECTION	STATION	STATION OF	TO RLY.	GROUP	As on 1st April 2019			STATE	COLOUR	TOTAL			
						B. G. 1.676 m	N. G.				1.676 m	0.762 m	0.610 m	TOTAL
MUMBAI	NORTH WEST	VASAI RD.	WR	WR	GROUP 'A'	1263.95	—	—	1263.95	MADHYA PRADESH	394.42	—	—	394.42
	SOUTH EAST	ROHA	CR	KRCL	GROUP 'B'	696.26	—	—	696.26	MAHARASHTRA	3356.69	278.32	20.29	3657.30
BHUSAWAL	SOUTH WEST	MANMAD	CR	SCR	GROUP 'C'	96.98	—	—	96.98	KARNATAKA	100.21	—	—	100.21
	SOUTH WEST	JALGAON	CR	WR	GROUP 'D' Spl.	236.61	—	—	236.61	TOTAL KMS.	3853.32	278.32	20.29	4151.93
	NORTH EAST	KHANDWA	CR	WCR	GROUP 'E'	1093.40	—	—	1093.40	DIVISION WISE ROUTE KILOMETRES				
NAGPUR	NORTH WEST	ITARSI	WCR	WCR	NARROW GAUGE	—	278.32	20.29	298.61	DIVISION	COLOUR	B. G.	N. G.	TOTAL
	CENTRAL	NAGPUR	CR	SECR	TOTAL KMS.	3853.32	278.32	20.29	4151.93	MUMBAI	555.48	—	20.29	575.77
	SOUTH EAST	BALLARSHAH	CR	SCR	RUNNING TRACK KILOMETRES				BHUSAWAL	803.19	243.90	—	1047.09	
	SOUTH EAST	PIMPALKUTTI	CR	SCR	GROUP 'A'	2608.10	—	—	2608.10	NAGPUR	958.70	34.42	—	993.12
PUNE	SOUTH EAST	MIRAJ	CR	SCR	GROUP 'B'	1235.79	—	—	1235.79	PUNE	531.15	—	—	531.15
					GROUP 'C'	289.46	—	—	289.46	SOLAPUR	1004.79	—	—	1004.79
					GROUP 'D' Spl.	609.25	—	—	609.25	TOTAL KMS.	3853.32	278.32	20.29	4151.93
SOLAPUR	SOUTH EAST	WADI	CR	SCR	GROUP 'E'	1120.95	—	—	1120.95	ELECTRIFIED SECTION KILOMETRES				
					NARROW GAUGE	—	278.32	20.29	298.61					
					TOTAL KMS.	6100.16	278.32	20.29	6398.77					

**(S. P. S. GUPTA)**  
CHIEF ENGINEER (PL)

**(S. P. KULSHRESHTHA)**  
DY. CHIEF ENGINEER (PL)

Compiled and Drawn by:  
**P. N. ADAM, SSE(DD)**

**SYSTEM MAP OF WESTERN RAILWAY AS ON 31-03-2019 (NOT TO SCALE)**



**LEGEND**

- \* BROAD GAUGE
- \* METRE GAUGE
- \* NARROW GAUGE
- \* FOREIGN RAILWAY
- \* DOUBLE LINE
- \* NEW LINE UNDER CONSTRUCTION
- \* CONVERSION M.G INTO B.G.
- \* ELECTRIFIED SECTION
- \* DIVISIONAL HEAD QUARTER
- \* HEAD QUARTER OFFICE
- \* INTERNATIONAL BOUNDARY

**A**

**BG, MG AND NG ROUTE KILOMETRES**

ITEM	BG	MG	NG
ELECTRIFIED	1776.85	-	-
NON ELECTRIFIED	3028.65	1154.96	558.90
<b>TOTAL</b>	<b>4805.50</b>	<b>1154.96</b>	<b>558.90</b>



# दक्षिण मध्य रेलवे

## SOUTH CENTRAL RAILWAY

### SYSTEM MAP मान चित्र

AS ON 31-03-2019

**DIVISION LEGEND**


- SECUNDERABAD
- HYDERABAD
- VIJAYAWADA
- GUNTAKAL
- GUNTUR
- NANDED
- OTHER RAILWAYS
- STATE BOUNDARY


BROAD GAUGE SINGLE LINE  
 BROAD GAUGE DOUBLE LINE  
 METRE GAUGE SINGLE LINE  
 METRE GAUGE DOUBLE LINE  
 RAILWAY HEAD QUARTERS  
 DIVISIONAL HEAD QUARTERS

STATE WISE ROUTE/RUNNING TRACK KM.	
STATE	ROUTE RUNNING
ANDHRA PRADESH	2844.544
TELANGANA	1822.682
MAHARASHTRA	1102.695 @ 1180.635 @
KARNATAKA	387.169
MADHYA PRADESH	70.180 #
TAMILNADU	6.860
<b>TOTAL</b>	<b>6234.130</b>
@ - INCLUDES 105.750 KM (M.G.)	
# - M.G.	

DIVISION WISE ROUTE/RUNNING TRACK KM.	
DIVISION	ROUTE RUNNING
SECUNDERABAD	1551.352
VIJAYAWADA	964.212
GUNTAKAL	1451.641
GUNTUR	629.516
HYDERABAD	651.614
NANDED	985.795 \$
<b>TOTAL</b>	<b>6234.130</b>
\$ - INCLUDES 175.930 KM (M.G.)	



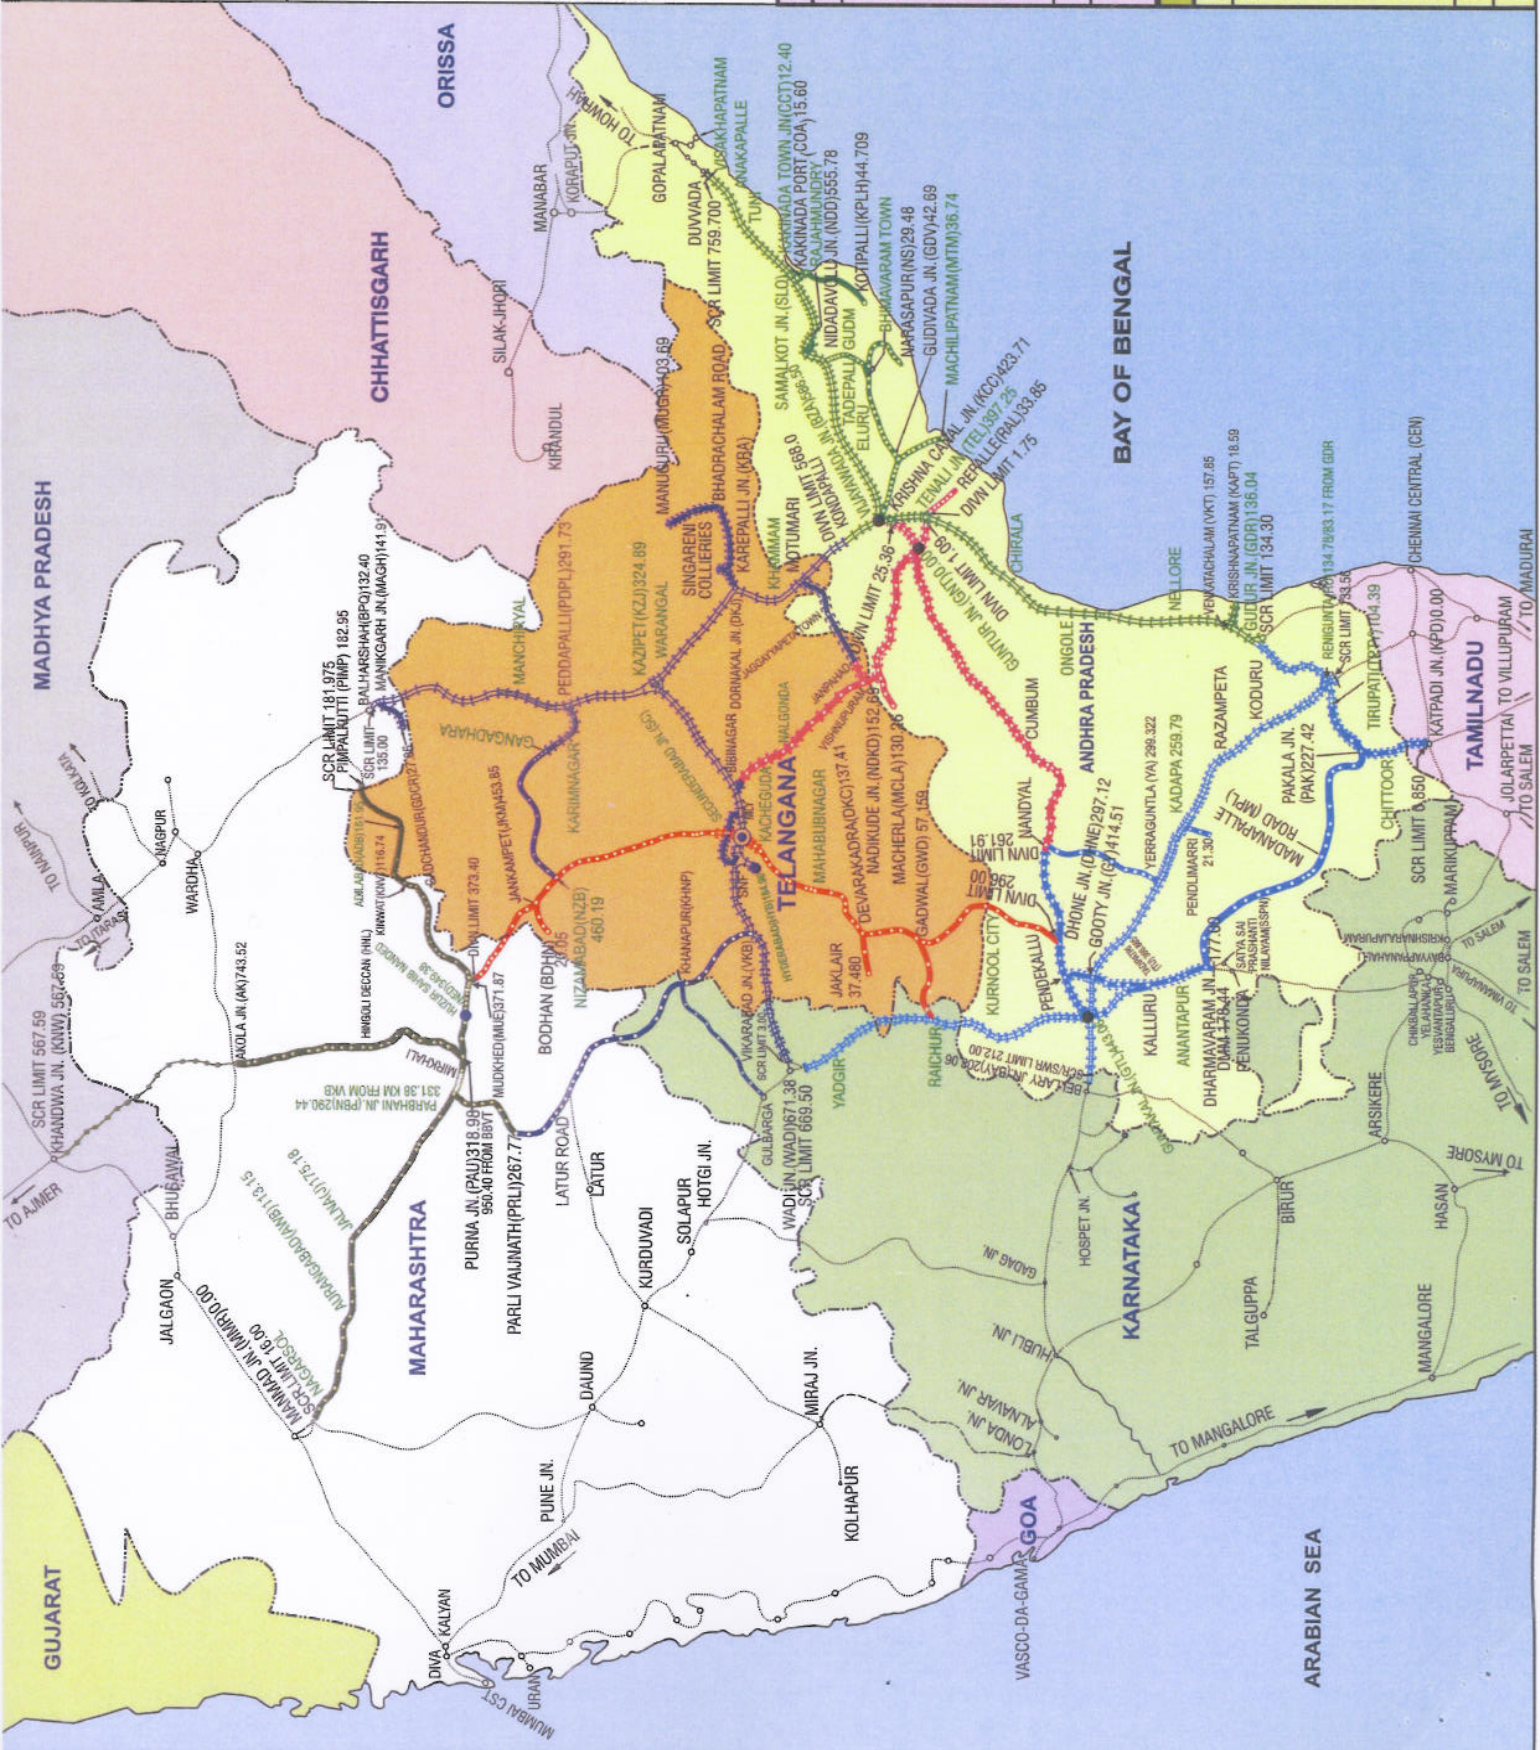

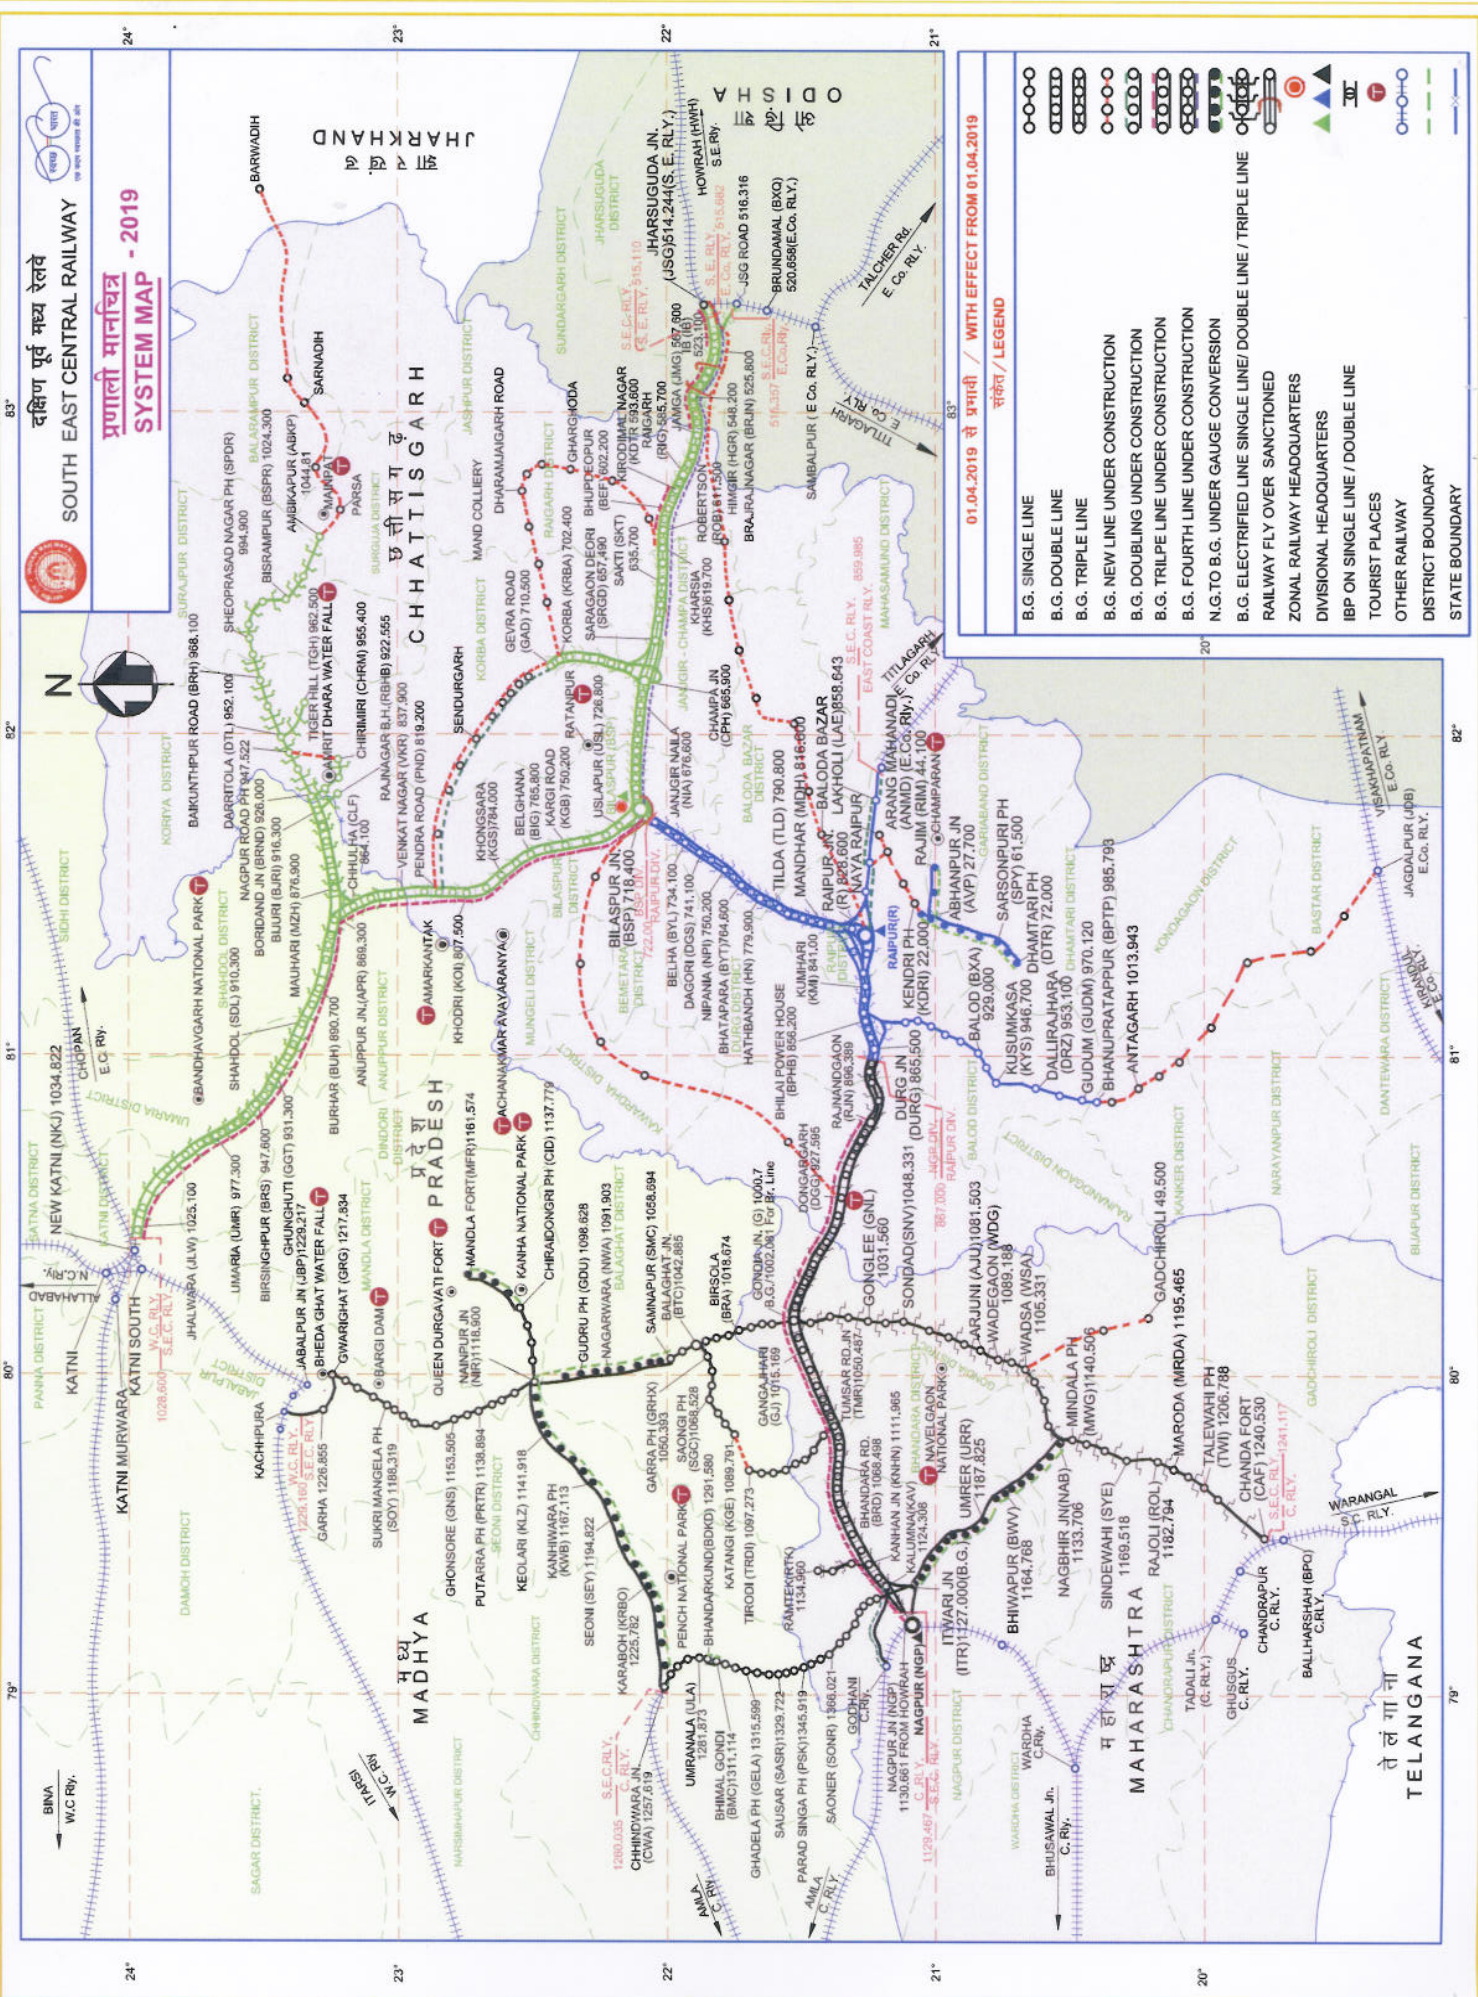01.04.2019 से प्रभावी / WITH EFFECT FROM 01.04.2019

संकेत / LEGEND

○-○-○	B.G. SINGLE LINE
▬-▬-▬	B.G. DOUBLE LINE
▬-▬-▬-▬	B.G. TRIPLE LINE
○-○-○	B.G. NEW LINE UNDER CONSTRUCTION
▬-▬-▬	B.G. DOUBLING UNDER CONSTRUCTION
▬-▬-▬-▬	B.G. TRIPLE LINE UNDER CONSTRUCTION
▬-▬-▬-▬-▬	B.G. FOURTH LINE UNDER CONSTRUCTION
○-○-○	N.G. TO B.G. UNDER GAUGE CONVERSION
▬-▬-▬	B.G. ELECTRIFIED LINE SINGLE LINE/ DOUBLE LINE / TRIPLE LINE
▬-▬-▬	RAILWAY FLY OVER SANCTIONED
▬-▬-▬	ZONAL RAILWAY HEADQUARTERS
▬-▬-▬	DIVISIONAL HEADQUARTERS
▬-▬-▬	IBP ON SINGLE LINE / DOUBLE LINE
▬-▬-▬	TOURIST PLACES
▬-▬-▬	OTHER RAILWAY
▬-▬-▬	STATE BOUNDARY